




NORTH ELEVATION
SCALE: 1/8" = 1'-0"

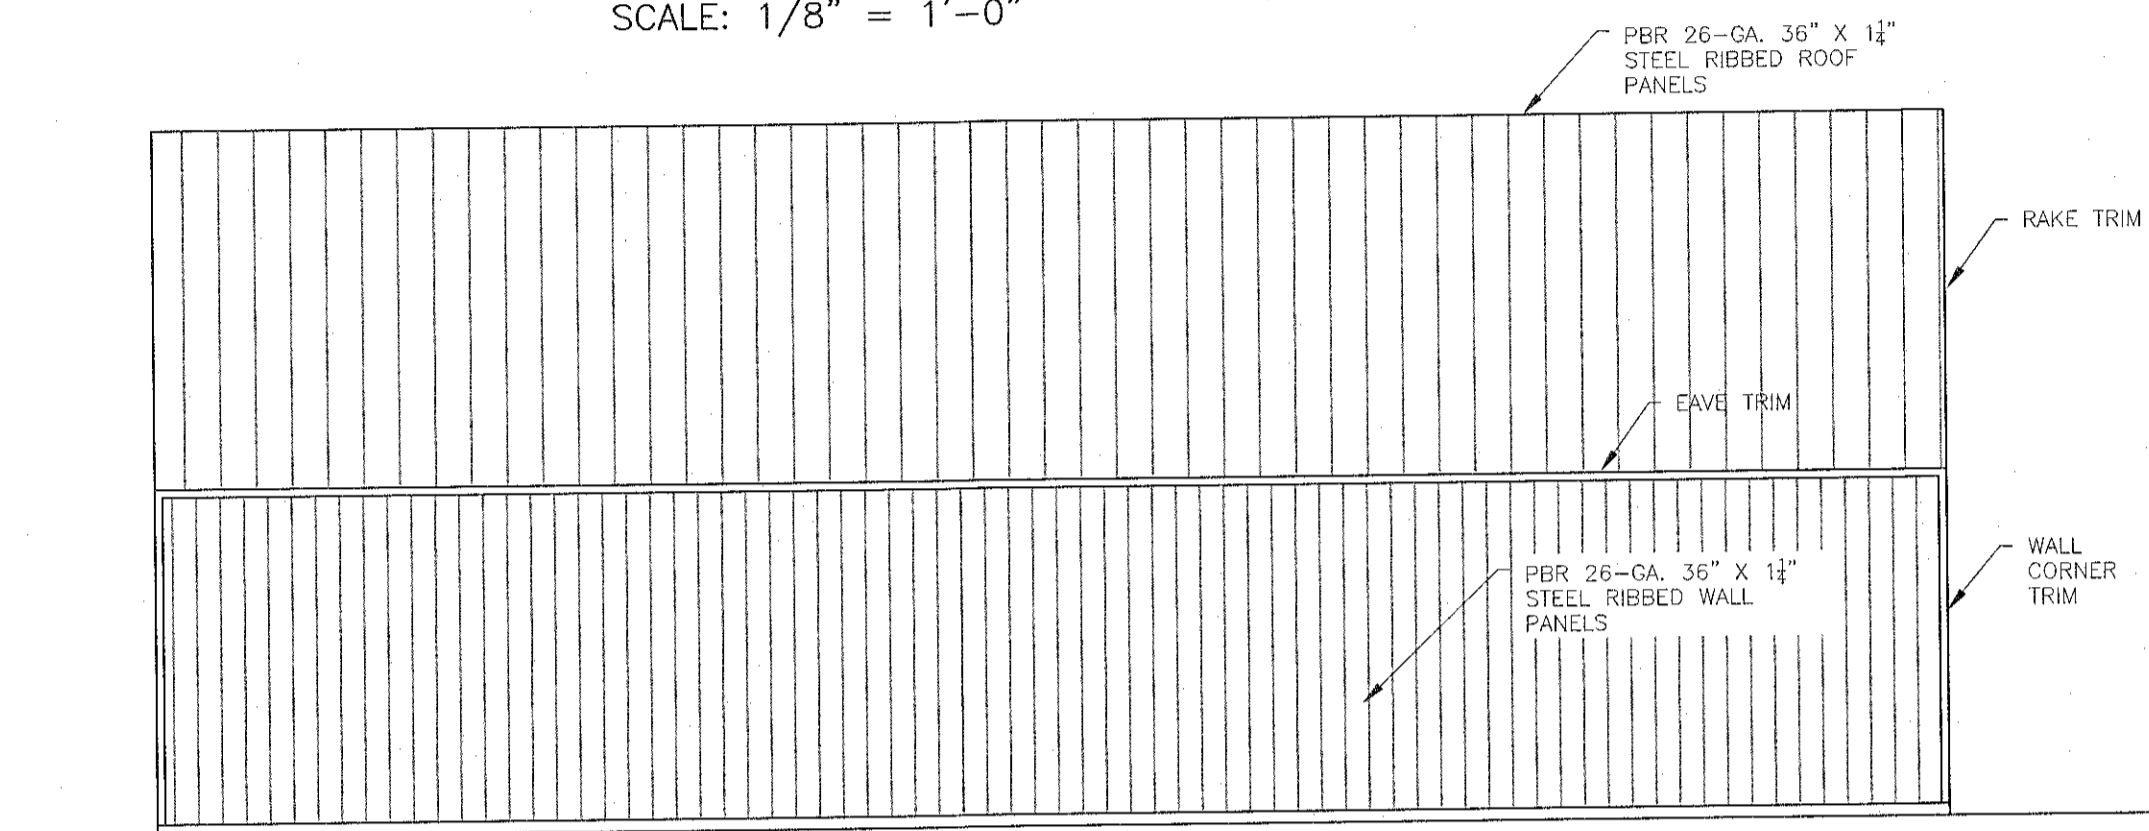

SOUTH ELEVATION
SCALE: 1/8" = 1'-0"

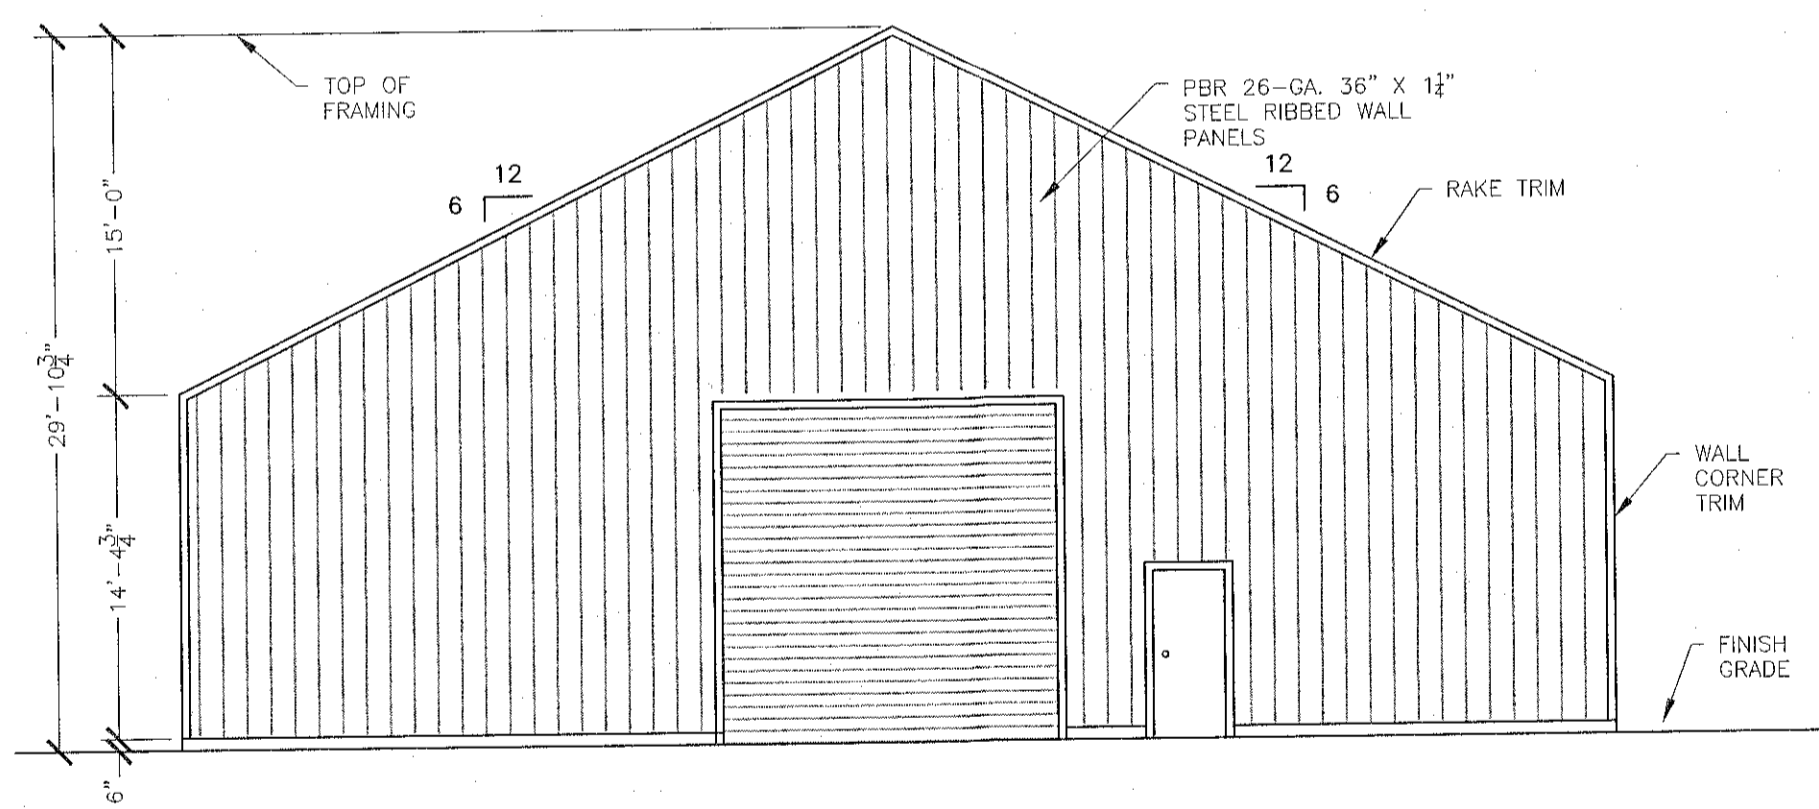

WEST ELEVATION
SCALE: 1/8" = 1'-0"

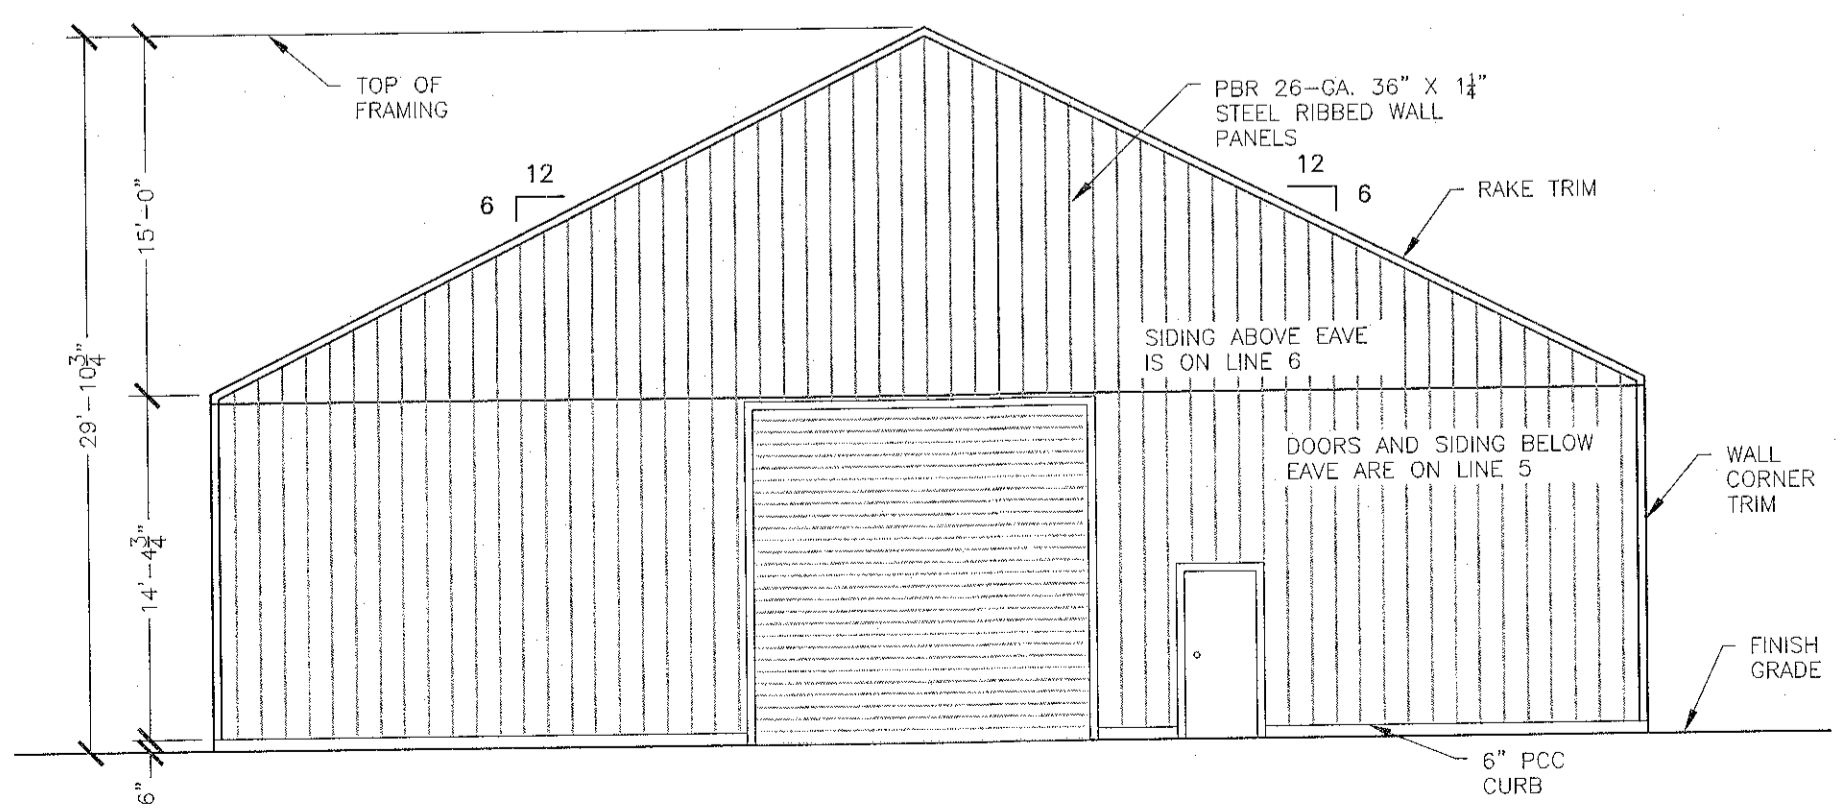

EAST ELEVATION
SCALE: 1/8" = 1'-0"

TRUSS MEMBER SCHEDULE			
MARK	SIZE	ASTM	NOTES
M1/M2	LL6x4x $\frac{3}{8}$ LLV	A7	1
M3/M24	LL5x3x $\frac{3}{8}$ LLH	A7	1
M4/M5	LL3x3x $\frac{3}{4}$	A7	1
M6/M9	LL3x3x $\frac{3}{4}$	A7	1
M7/M10	LL2x2x $\frac{3}{8}$	A7	1
M8/M11	LL2x2x $\frac{3}{8}$	A7	1
M12/M14	LL1-1/2x1-1/2x $\frac{3}{8}$	A7	1
M13/M15	LL2x2x3/16	A7	1
M20/M22	LL2x2x $\frac{3}{8}$	A7	1
M21/M23	LL2x2x3/16	A7	1
M26/M27	LL3 $\frac{1}{2}$ x 3 $\frac{1}{2}$ x 1/4	A7	1
M25	LL5x3x5/16 LLH	A7	1
M28	LL3x3x1/4	A7	1


NOTES:
1. LLH = LONG LEG HORIZONTAL, LLV = LONG LEG VERTICAL.
2. TRUSS MEMBERS WERE OBTAINED FROM AN ABANDONED MINE STRUCTURE IN THE MOUNTAINS WEST OF BISHOP, CA.

WALL AND ROOF PANEL SPECIFICATION:


1. PANELS SHALL BE PRE-PAINTED RIBBED 26-GA. G90 GALV. STEEL AS SUPPLIED BY AMERICAN BUILDINGS CO. OR APPROVED EQUAL. SECTION PROPERTIES SHALL BE AS PUBLISHED BY AMERICAN BUILDINGS CO. OR BETTER. FASTEN WITH #12 x 1 $\frac{1}{4}$ " SELF-DRILLING CARBON STEEL SCREWS. USE EPDM WASHERS WITH SCREWS FOR ROOF INSTALLATION.

STRUCTURAL MEMBER NOTES:


1. THE FOLLOWING MEMBERS WERE OBTAINED FROM AN ABANDONED MINE BUILDING CONSTRUCTED CIRCA 1955 AT APPROX. ELEVATION 8,000' IN THE SIERRAS WEST OF BISHOP, CA.: SIDEWALL COLUMNS, TRUSSES, GIRTS, PURLINS, AND LATERAL BRACES. THESE MEMBERS, AS WELL AS CONNECTING PLATES, WERE ASSUMED TO BE EQUIVALENT IN QUALITY TO ASTM A7 STEEL.
2. THE FOLLOWING MEMBERS ARE NEW ENDWALL AND INTERIOR COLUMNS. THESE MEMBERS SHALL BE ASTM A36 OR BETTER. MEMBERS THAT CANNOT BE FOUND, OR DAMAGED TO THE POINT THEY ARE NOT USABLE, SHALL BE REPLACED WITH NEW MATERIAL OF ASTM A36 OR BETTER.

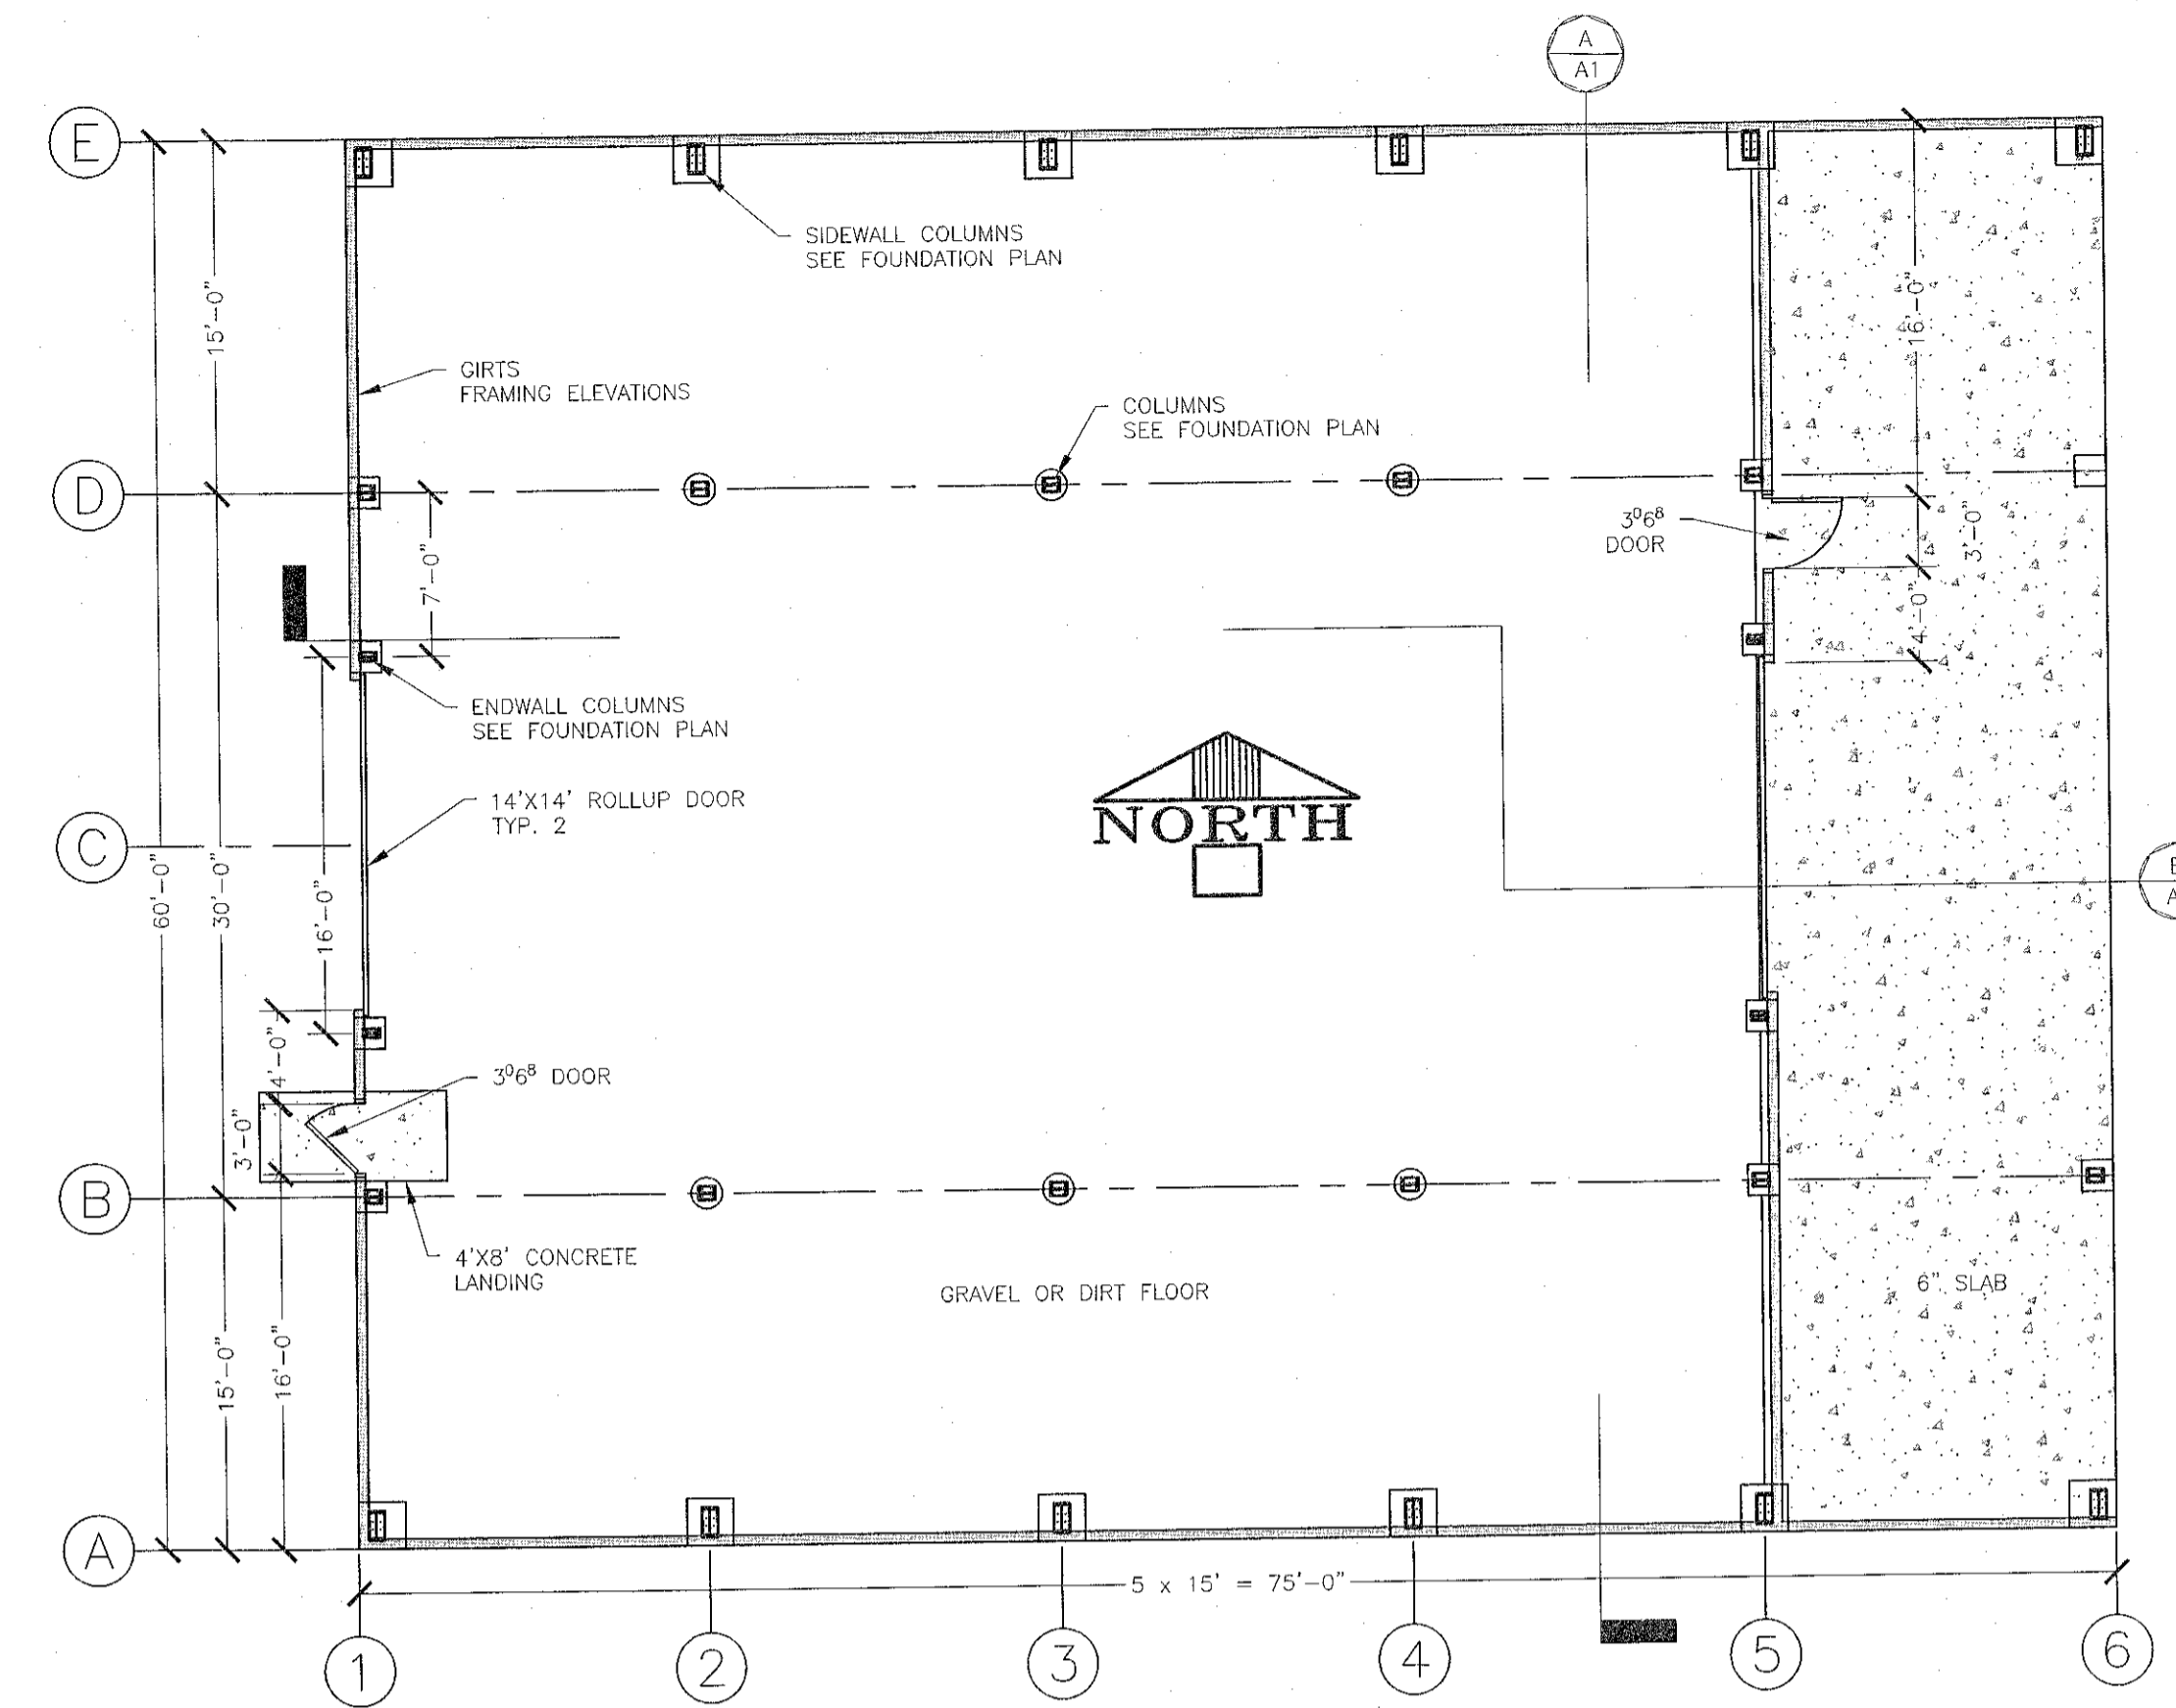

FLOOR PLAN
SCALE: 1/8" = 1'-0"

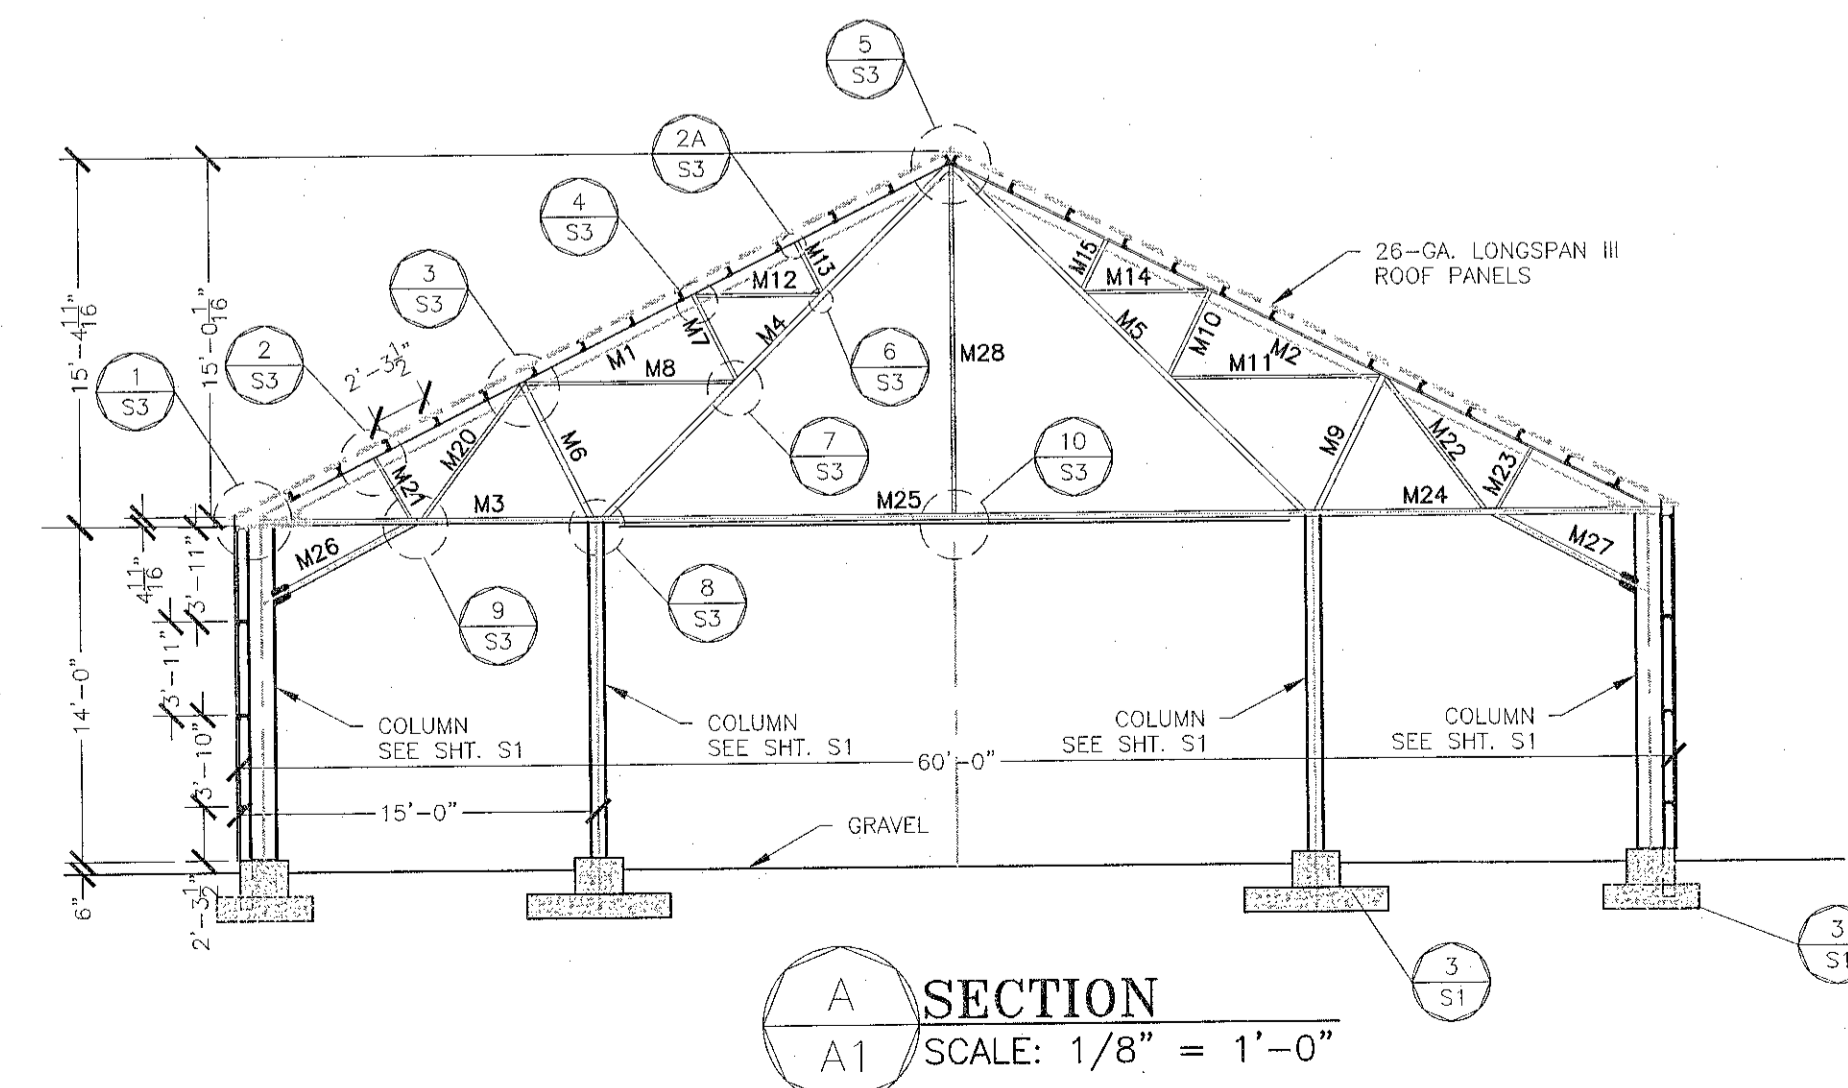

SECTION A-A1
SCALE: 1/8" = 1'-0"

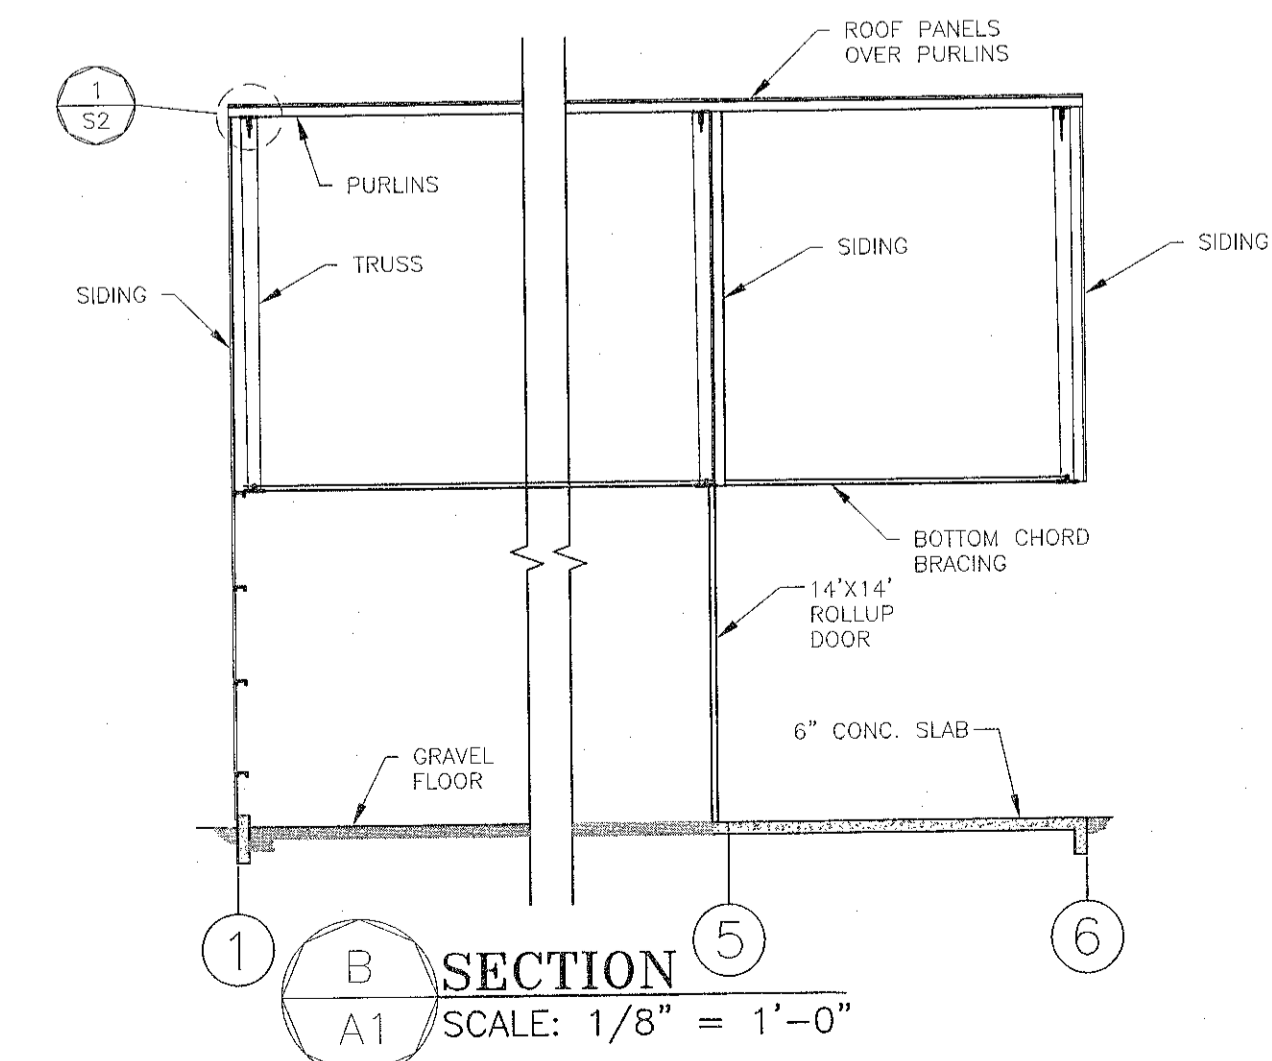


SECTION B-B
SCALE: 1/8" = 1'-0"

Date	
Rev. No.	1
	2
	3
	4
	5
	6

RL ENGINEERING
625 Fairview Drive #112
Carson City, NV 89701
PHONE (775)884-3205 FAX (775)297-3552
E-MAIL: rob.lauder@rl-engr.com

BRETT EMERY
FLOOR PLAN AND ELEVATIONS
MONO COUNTY, CA

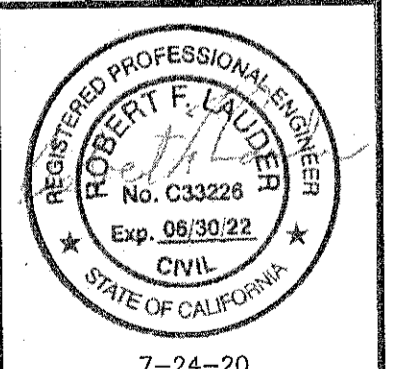

JOB #	160509
DESIGN BY:	RFL
DRAWN BY:	KAC
CHECKED BY:	RFL
DATE:	7-24-20
FILE:	160509.DWG
SHEET:	A1